





CONDOMINIUM MAP OF  
**AVON TOWN SQUARE COMMERCIAL CONDOMINIUMS**  
 LOT 2, PHASE I AVON TOWN SQUARE SUBDIVISION  
 TOWN OF AVON, EAGLE COUNTY, COLORADO  
 ( ALSO KNOWN AS AVON TOWN SQUARE PHASE II COMMERCIAL CONDOMINIUMS )  
 SHEET 3 OF 3

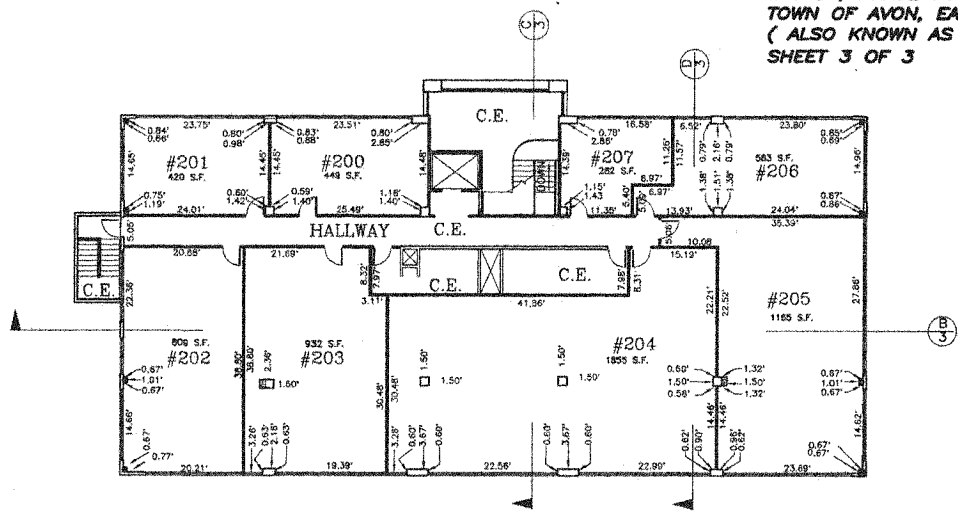

**SECOND LEVEL FLOOR PLAN - OFFICE SPACE** CEILING HEIGHT = 9'-2"  
 SCALE: 1" = 10'

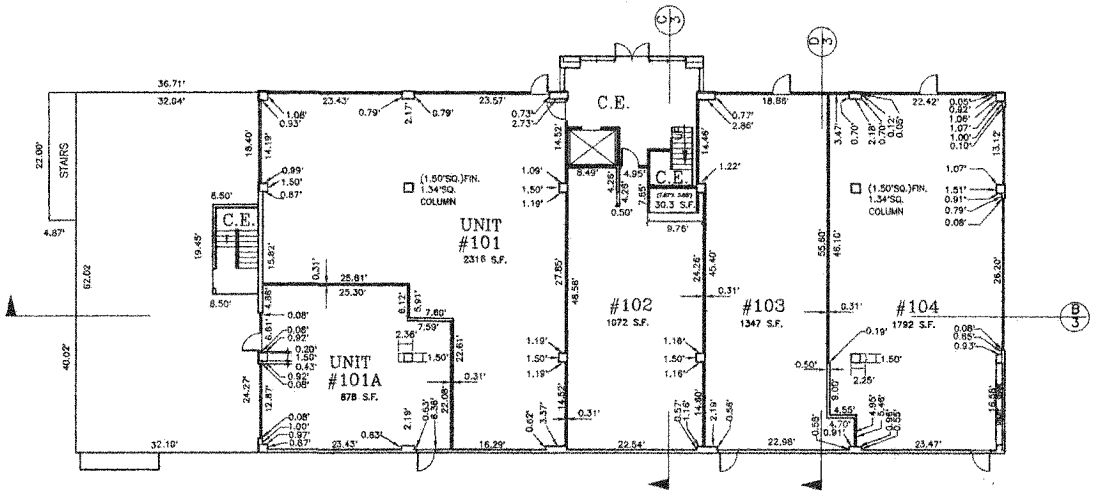

**FIRST LEVEL FLOOR PLAN - RETAIL SPACE** CEILING HEIGHT = 10'-0"  
 SCALE: 1" = 10'



ADG ENGINEERING, INC.  
 CONSULTING ENGINEERS  
 & LAND SURVEYORS  
 776 WEST HANCOCK AVENUE, SUITE 200  
 ENERWOLD, COLORADO 80110  
 PHONE: (303) 761-2142 FAX: 761-2143

C:\P\ENR\10004-3











EAGLE COUNTY PLUMBING NO.

## SUPPLEMENTAL CONDOMINIUM MAP OF AVON TOWN SQUARE COMMERCIAL CONDOMINIUMS LOT 2, PHASE II, AVON TOWN SQUARE SUBDIVISION TOWN OF AVON, EAGLE COUNTY, COLORADO (ALSO KNOWN AS AVON TOWN SQUARE PHASE III COMMERCIAL CONDOMINIUMS)

 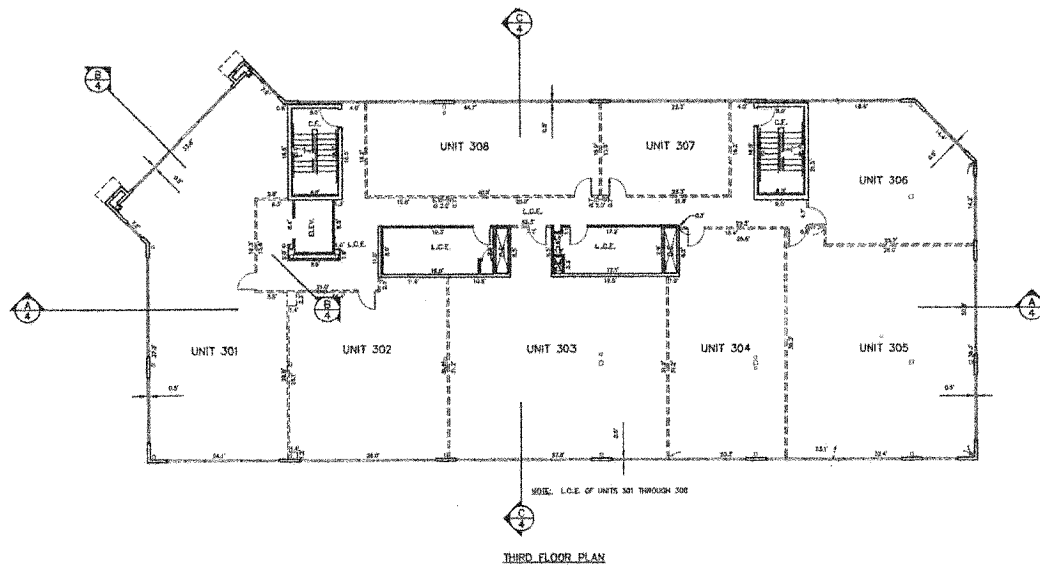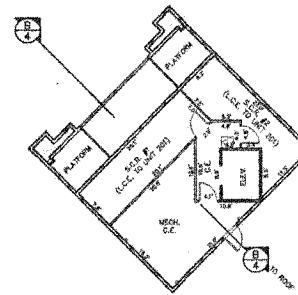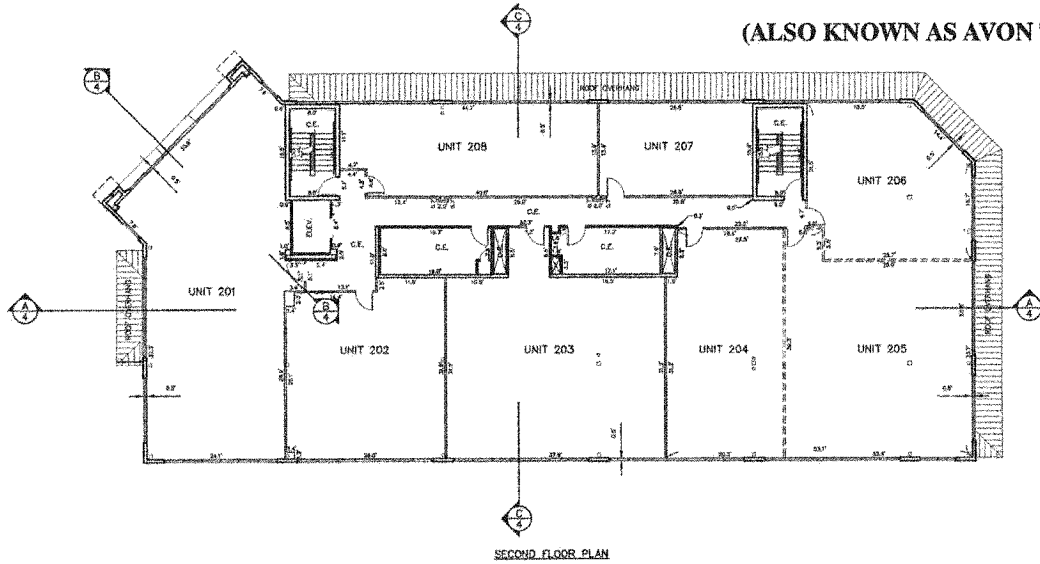

A:\CADD\DRAWINGS\CONDOMINIUMS\LOT 2\PHASE II\CONDO 300.DWG P1: 10/24/00 11:26:10 3000

<p style="text-align: center;"><b>Inter-Mountain Engineering Ltd.</b> PROFESSIONAL ENGINEERS AND ARCHITECTS REGISTERED IN THE PROVINCE OF ONTARIO</p>																									
<p><b>SUPPLEMENTAL CONDOMINIUM MAP OF</b> AVON TOWN SQUARE COMMERCIAL CONDOMINIUMS LOT 2, PHASE II, AVON TOWN SQUARE SUBDIVISION TOWN OF AVON, EAGLE COUNTY, COLORADO</p>																									
<table border="1" style="width: 100%; border-collapse: collapse;"> <tr> <td style="width: 15%;">DRAWN BY:</td> <td style="width: 15%;">RDS</td> <td style="width: 15%;">CHECKED BY:</td> <td style="width: 15%;">DOF</td> <td style="width: 15%;">DATE PLOTTED:</td> <td style="width: 15%;">02/04/00</td> </tr> <tr> <td colspan="6"> <table border="1" style="width: 100%; border-collapse: collapse;"> <tr> <td style="width: 10%;">PROJECT NO.</td> <td style="width: 90%;">98-02205</td> </tr> <tr> <td style="width: 10%;">SHEET NO.</td> <td style="width: 90%;">3 OF 4</td> </tr> </table> </td> </tr> </table>										DRAWN BY:	RDS	CHECKED BY:	DOF	DATE PLOTTED:	02/04/00	<table border="1" style="width: 100%; border-collapse: collapse;"> <tr> <td style="width: 10%;">PROJECT NO.</td> <td style="width: 90%;">98-02205</td> </tr> <tr> <td style="width: 10%;">SHEET NO.</td> <td style="width: 90%;">3 OF 4</td> </tr> </table>						PROJECT NO.	98-02205	SHEET NO.	3 OF 4
DRAWN BY:	RDS	CHECKED BY:	DOF	DATE PLOTTED:	02/04/00																				
<table border="1" style="width: 100%; border-collapse: collapse;"> <tr> <td style="width: 10%;">PROJECT NO.</td> <td style="width: 90%;">98-02205</td> </tr> <tr> <td style="width: 10%;">SHEET NO.</td> <td style="width: 90%;">3 OF 4</td> </tr> </table>						PROJECT NO.	98-02205	SHEET NO.	3 OF 4																
PROJECT NO.	98-02205																								
SHEET NO.	3 OF 4																								

